

RUGBY BOROUGH COUNCIL
TOWN AND COUNTRY PLANNING ACT 1990 SECTION 257
THE BOROUGH OF RUGBY
(PART OF FOOTPATH R282 STRETTON BASKERVILLE)
PUBLIC PATH ORDER 2022

This Order is made by the Rugby Borough Council (“the Council”) under Section 257 of the Town and Country Planning Act 1990 because it is satisfied that it is necessary to stop up part of **Footpath R282** and create a new **footpath** to which this Order relates in order to enable development to be carried out in accordance with pending planning application R21/0985 for the erection of distribution and industrial buildings and associated works and access under Part III of the Town and Country Planning Act 1990 by the Council

BY THIS ORDER

1. Part of the footpath R282 shown by a continuous black line on the attached map and described in Part 1 of the Schedule to the Order (“the Schedule”) shall be stopped up as provided below.
2. There shall be created to the reasonable satisfaction of the Council an alternative **footpath** R282 for use as a replacement for the said part of footpath R282 provided in Part 2 of the Schedule and shown by black dashes on the attached map
3. The stopping up of the **footpath** shall have the effect on the date on which the Council certify that the terms of Article 2 above have been complied with.

4. Where immediately before the date on which the **footpath** to be stopped up there is apparently under, in, on, over, along or across it belonging to statutory undertakers for the purpose of carrying on their undertaking, the undertakers shall continue to have the same rights in respect of the apparatus as they had
5. The following works shall be carried out in relation to the highway described in Part 2 of the Schedule

The **footpath** between point A-E will be 2 metres wide compacted gravel between E-F tarmac 3 metres wide

SCHEDULE

PART 1

DESCRIPTION OF SITE OF EXISTING FOOTPATH

Between Points A-G


Stop up Existing footpath from Point A (Grid Reference 439651 292408) north easterly for approximately 764 metres to Point G (Grid Reference 440215 292852)

PART 2

DESCRIPTION OF SITE OF NEW FOOTPATH

Between Points A-B-C-D-E-F on the Order Plan

From Point A (Grid Reference 439651 292408) easterly for approximately 21 metres to Point B (Grid Reference 439672 292409), continuing easterly for approximately 552 metres to Point C (Grid Reference 440198 292578) before curving north for approximately 82 metres to Point D (Grid Reference 440229 292645), heading north for approximately 60 metres to Point E (Grid Reference 440217 292701), turning

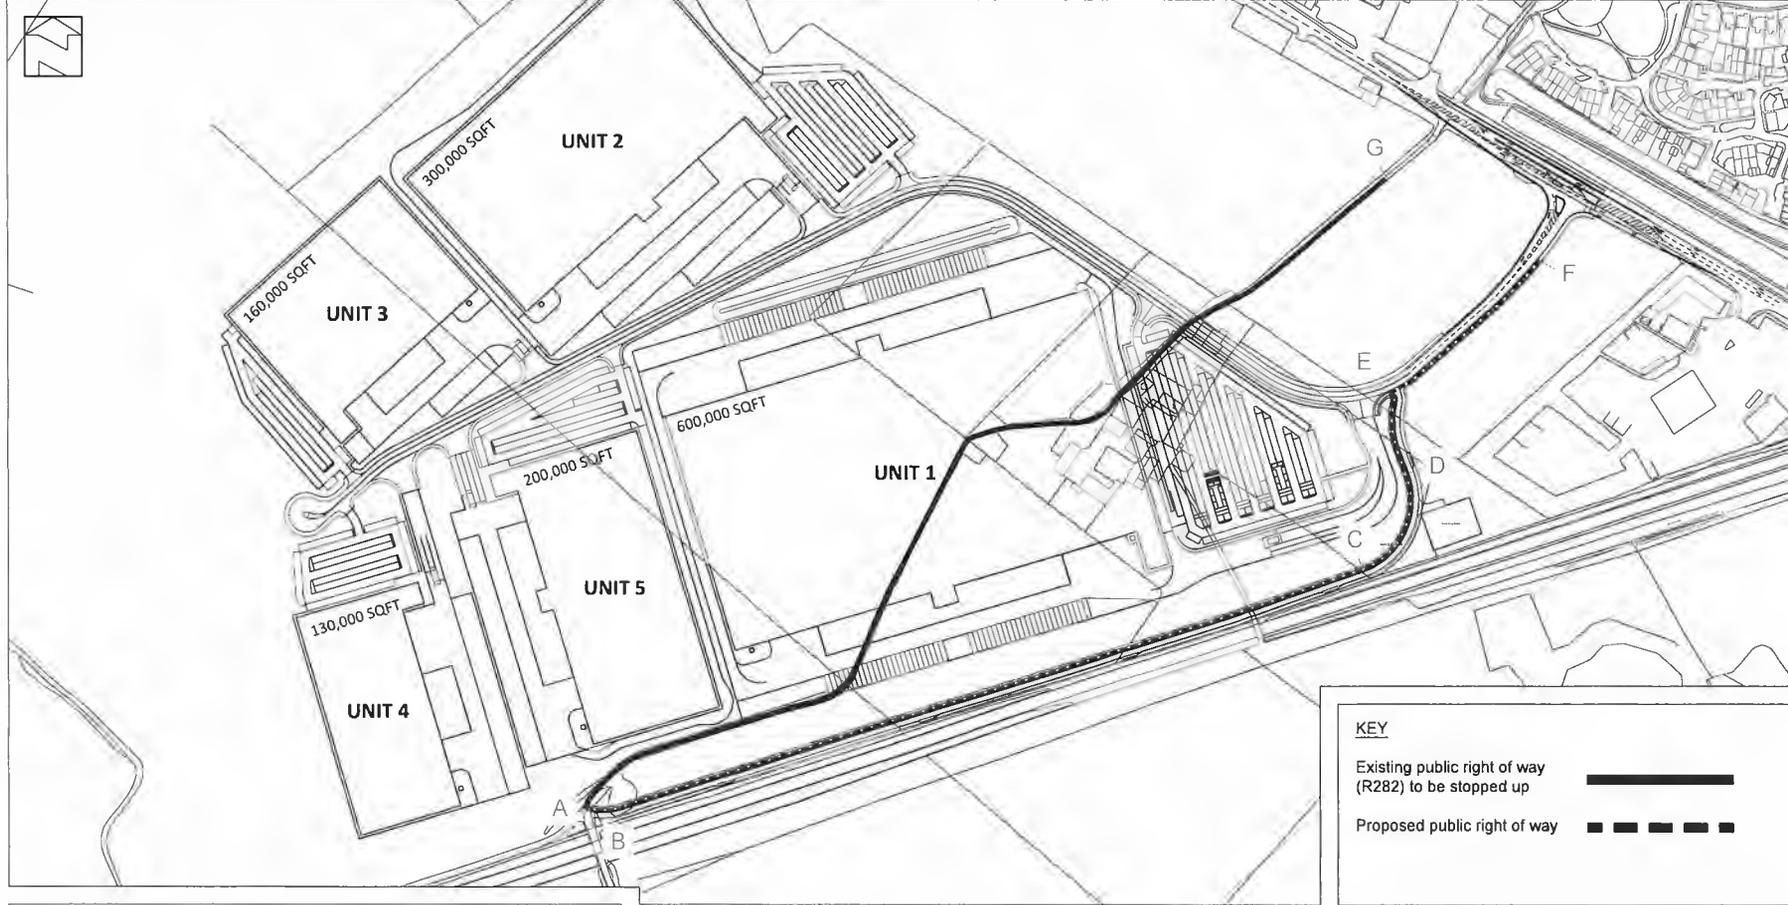

KEY

Existing public right of way (R282) to be stopped up

Proposed public right of way


NOTES

Section A to E - public right of way shown at inset 1.

Section E to F - public right of way along eastern side of the site access road carmageway. Typical footway/cycleway construction detail.

Construction material: public right of way section A to E to be compacted gravel, section E to F to be tarmac.

Position	Latitude	Longitude	Easting	Northing	Gnd ref
A	52.528106	-1.4169579	439651	292408	SP396924
B	52.528112	-1.4166488	439672	292409	SP396924
C	52.529592	-1.4088752	440198	292578	SP401925
D	52.530191	-1.4084181	440229	292645	SP402926
E	52.530700	-1.4085877	440217	292701	SP402927
F	52.531528	-1.4070061	440323	292794	SP403927
G	52.532061	-1.4085917	440215	292852	SP402928

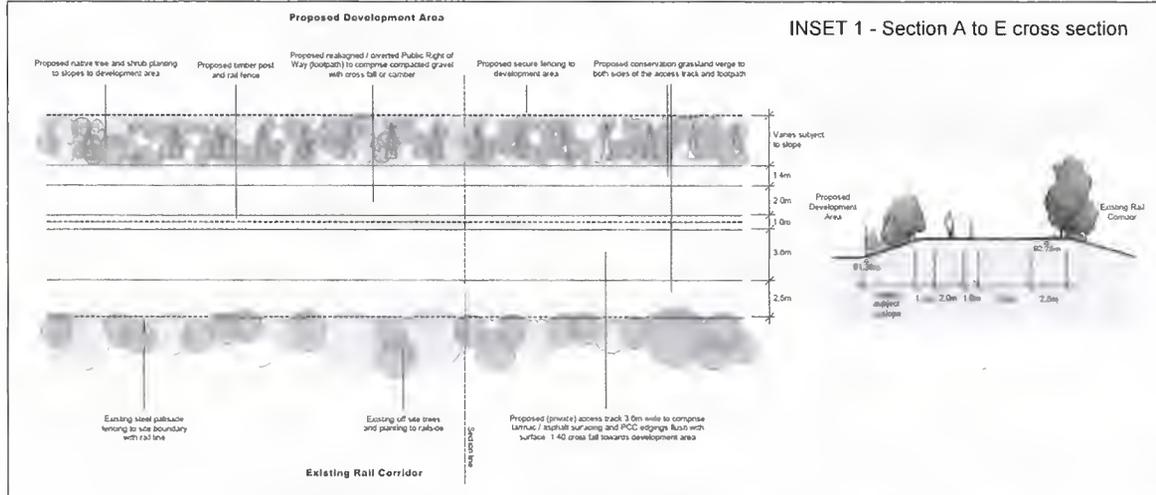

Rev	Description	Date
P8	Revised following comments	07/10/23
P7	Minor presentation changes	27/08/23
P6	Revised following comments	18/08/23
P5	Revised following RBC comments	27/07/23
P4	Updated Masterplan	24/03/23
P3	Re-aligned P-Block	14/03/23
P2	Surfing detail added	23/02/23

Client: **Cuvette**

Project: **Padge Hall Farm, Hinckley**

Title: **Map 1: Proposed and existing public rights of way**

ADC

Drawn: **A2** Scale: **1:2500** Date: **19/08/2021**

Drawn No: **ADC1839-DR-011** Rev: **P8**

north easterly for approximately 142 metres to Point F (Grid Reference 440323
292794)

THE COMMON SEAL OF
RUGBY BOROUGH COUNCIL
was hereunto affixed
the 26th day of October 2022
in the presence of




Sarah Chapman

Legal and Governance Manager
Authorised officer on behalf of the Chief Officer for Legal and
Governance
(The Officer appointed for this purpose)

179/22

THE RUGBY BOROUGH COUNCIL confirms the making of the Borough of Rugby
(Part of Footpath R282 Stretton Baskerville) Public Path Diversion Order 2022 on 7
February 2024

THE COMMON SEAL of)
RUGBY BOROUGH COUNCIL)
was hereunto affixed in the)
presence of :-)



18/24

msb

per

Chief Officer for Legal and Governance Manager
(The Officer appointed for this purpose)

DATED 26th October 2022

TOWN AND COUNTRY PLANNING ACT 1990 SECTION 257

**THE RUGBY BOROUGH COUNCIL
PART OF FOOTPATH R282 STRETTON BASKERVILLE)**

PUBLIC PATH ORDER 2022